


Anmerkung:
Winkelstützmauern
rechtwinklig
zum MW-Kanal ansetzen

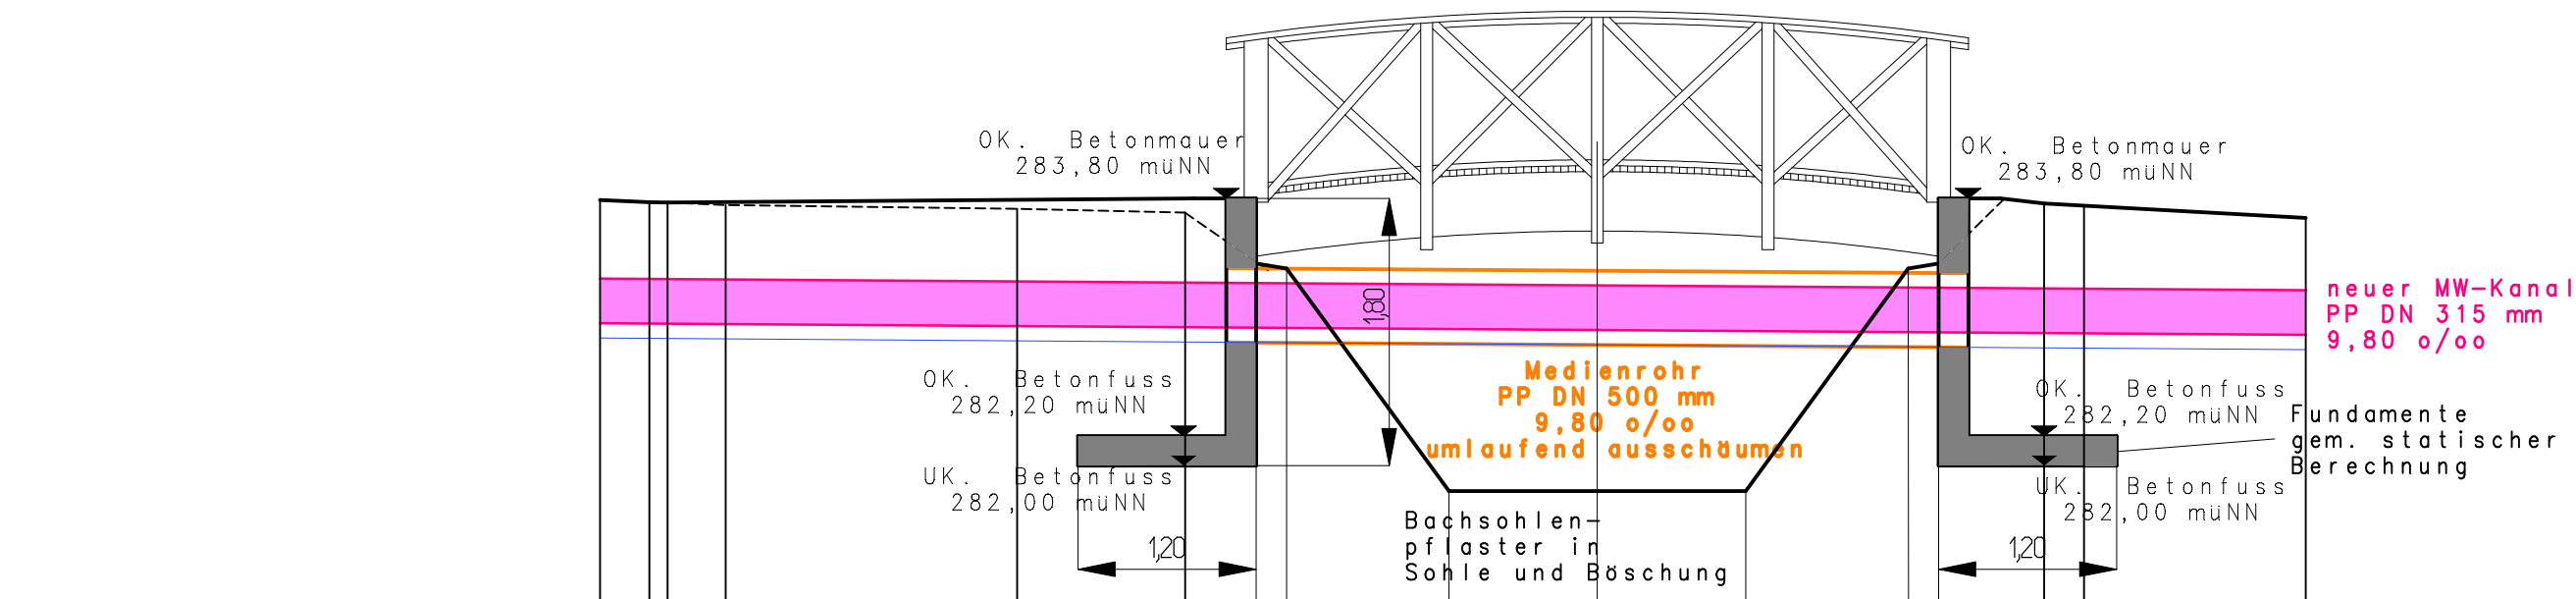

Zusatz für Medienrohr
4 x $\varnothing$ 8
2,00 m
gesamt 8,00 lfdm



14
10 $\square$ 10
Bügel 2 x
12 x $\varnothing$ 8
0,34 m
gesamt 8,16 lfdm

280,000 (NHN)

Bestand	0,000 283,801	0,332 283,785	0,453 283,785	0,845 283,767		2,810 283,742		3,942 283,716	Sohle Medienrohr 4,420 282,820	4,420 282,870		5,720 281,840		6,720 281,840	Achse Brücke	7,720 281,840		8,820 283,340	9,020 283,800		9,732 283,778	10,000 283,763		11,495 283,681	
Kanal																		9,020 282,820	Sohle Medienrohr 9,020 282,780						

Kölner Straße 25 · D-53925 Kall Telefon +49(0)24 41/9990-0 · Fax 9990-40 info@pe-becker.de · www.pe-becker.de			 BECKER GmbH Architekten + Ingenieure		
Bauherr :			Gemeinde Simmerath Rathaus, 52152 Simmerath		
Bauvorhaben : Blue Spot - Hot Spot					
Sachbearbeiter : A. Göttgens			Schnitt Brücke Randweg mit Rohrkreuzung	Plan-Nr.	
	Datum	Zeichen		316	
gezeichnet	11.07.2011	br			
geändert	11.09.2012	kv			
			Maßstab: 1 : 50	Tb4\\...\td> <td>36.126 - T -</td>	36.126 - T -