


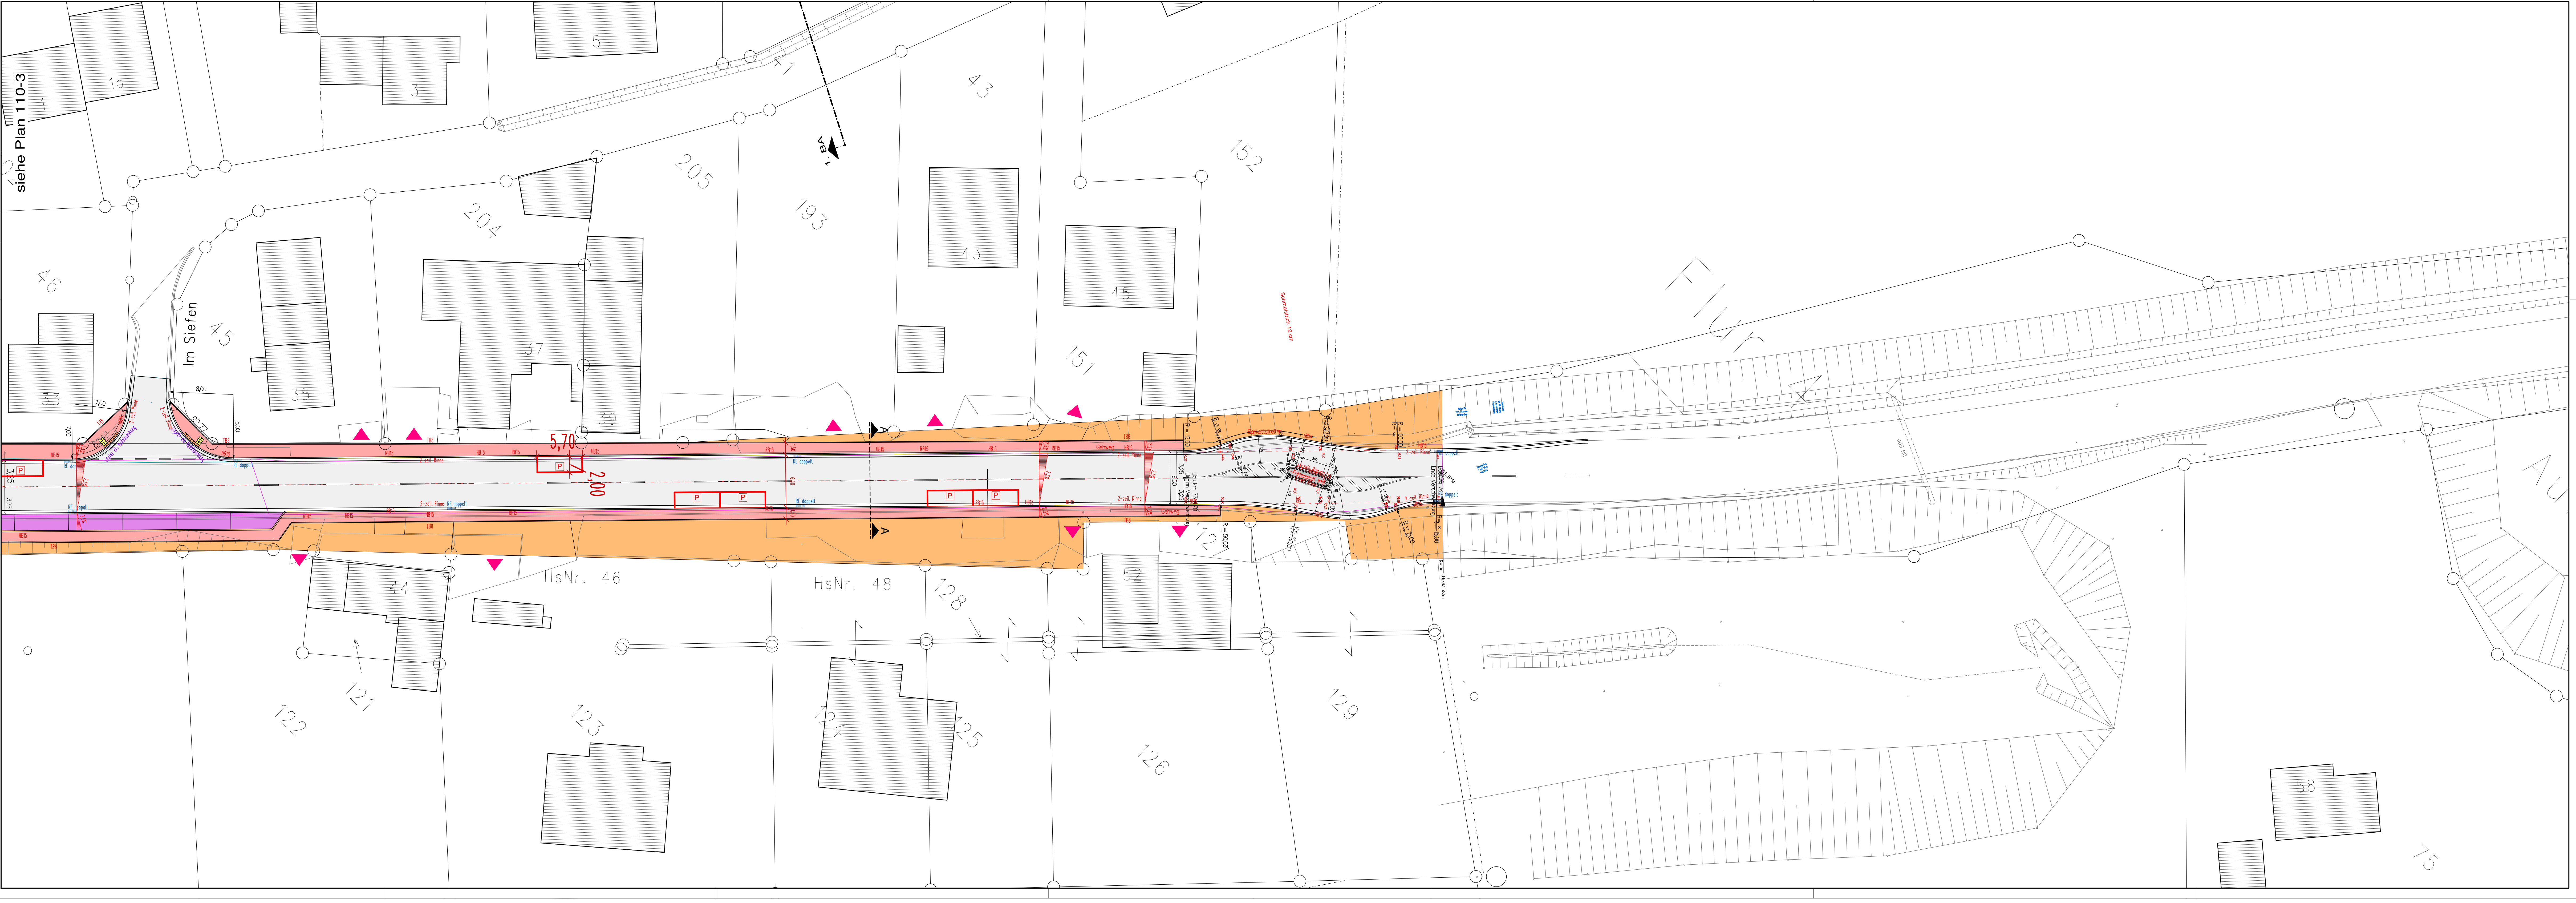

siehe Plan 110-3

HsNr. 46

HsNr. 48